




BUILDING 1  
SIDE VIEW  
SCALE 1:100

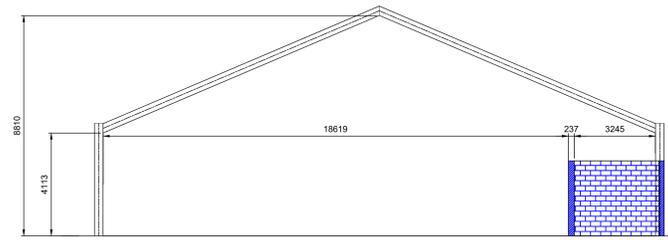


BUILDING 2  
SIDE VIEW  
SCALE 1:100

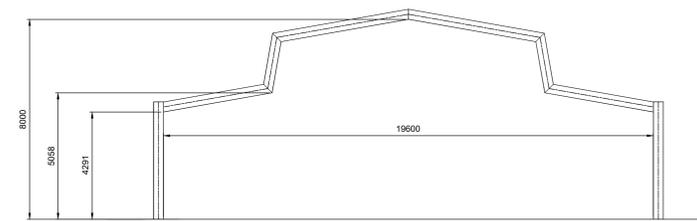

BUILDING 3  
SIDE VIEW  
SCALE 1:100

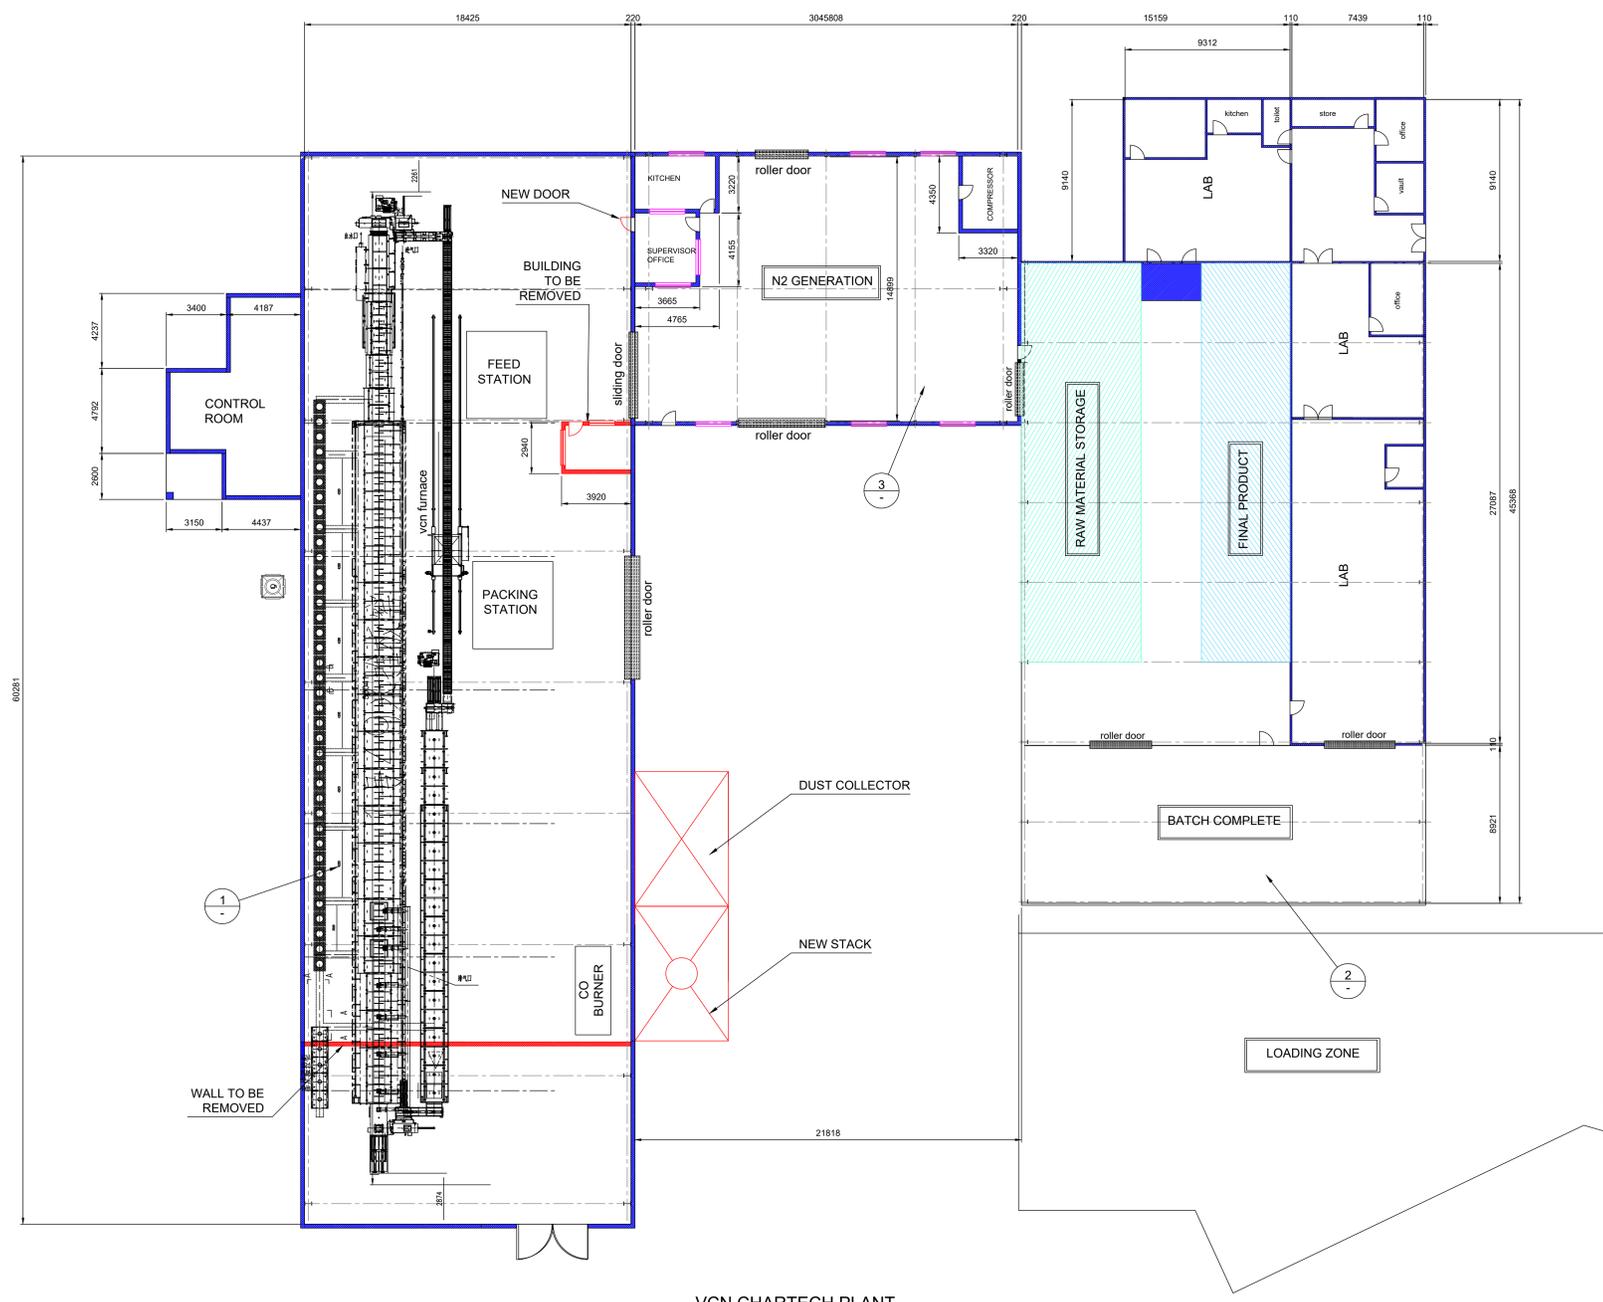

VCN CHARTECH PLANT  
PLAN VIEW

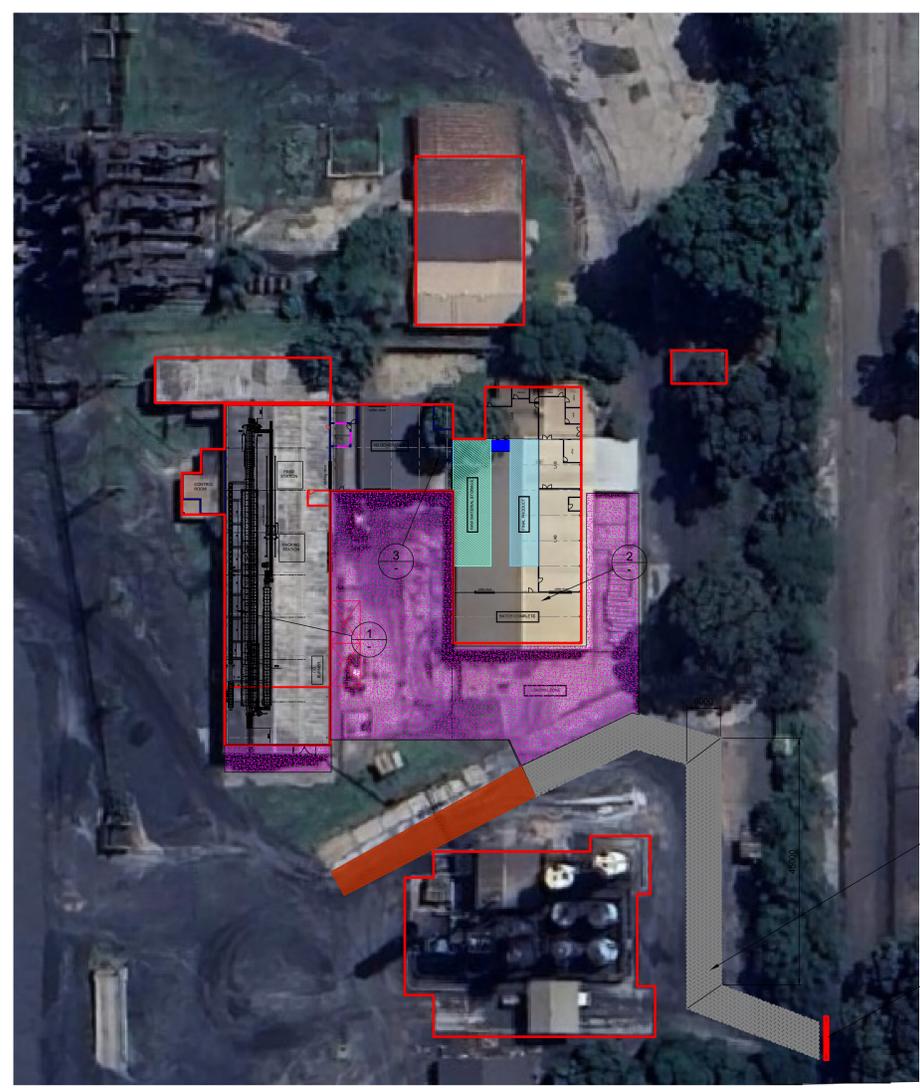

VCN CHARTECH PLANT  
PLANT PHOTO

DRG. No	TITLE

THIS DRAWING IS AMENDED. ALL PRINTS NOT CARRYING THIS AMENDMENT ARE CANCELLED.

NOTES:  
THIS DRAWING CAN ONLY BE USED FOR WHAT IT HAS BEEN ISSUED FOR. RHOVAN PROJECT DRAWING DEPARTMENT WILL NOT TAKE ANY RESPONSIBILITY FOR THIS DRAWING IF IT HASN'T BEEN APPROVED BY ENGINEER.

**CONTROLLED COPY**  
Issued for:  
Approval  Information   
Tender  Manufacture   
Construction  Revision: 00  
Effective Date: XX/XX/XX

REV.	DATE	DESCRIPTION	BY

THIS DRAWING IS CONFIDENTIAL AND THE PROPERTY OF RHOVAN OPERATION. IT IS SUBJECT TO RETURN UPON DEMAND. NO COPIES MAY BE MADE OF THE WHOLE OR PART THEREOF AND IT MAY NOT BE SHOWN OR PASSED ON TO ANY THIRD PARTY OR USED DIRECTLY OR INDIRECTLY FOR ANY OTHER PURPOSE THAN THE MANUFACTURE OR CONSTRUCTION OF EQUIPMENT OR IN THE DESIGN AND INSTALLATION OF THE PLANT TO THE ORDER OF RHOVAN OPERATION.

ITEM	QTY	DESCRIPTION	MAT'L	MASS	REMARKS
TITLE: AREA 1300 FEV VCN CHARTECH ENVIRONMENTAL LAYOUT					
SCALE		AS SHOWN			
COMPANY		XXXXXX			
PROJECT N°		PROJ-1354			
DRAWN		S.BASSON		21/11/2025	
CHECKED		XXX		00/00/00	
APPROVED		XXX		00/00/00	
REVISION N°		00			
DRAWING N°		1300-000-0019		SHEET 1 OF 1	



RHOVAN OPERATION  
P.O. Box 3620 Brims 0250  
South Africa  
Tel: +27(0) 12 318 0160  
Fax: +27(0) 12 318 0762  
DRAWING OFFICE TEL: +27(0) 12 318 0775